



DOOR SCHEDULE


FLOOR	DOOR NUMBER	DOORS						DOOR						FRAME						REMARKS	DOOR NUMBER				
		LOCATION		TO/	LOCATION		SIZE	THICK	TYPE	MAT.	LOUVER	FINISH	COLOR	GLASS TYPE	TYPE	MAT.	HEAD DETAIL	JAMB DETAIL	FINISH			COLOR	HAND	HARDWARE GROUP	FIRE RATING
		NO.	ROOM	FROM	NO.	ROOM																			
1ST FLOOR	1-1	-	EXTERIOR	FROM	1-1	LOBBY	3'-6" x 7'-0"	1 3/4"	A	ALUM	-	-	-	M	A	ALUM	1	2	-	-	LHR	1	-	SIDE LIGHT SILL DETAIL 3	1-1
	1-2	1-1	LOBBY	TO	1-2	CONFERENCE ROOM	3'-0" x 7'-0"	1 3/4"	B	STEEL	-	IAL-3	-	I	B	STEEL	10	11	IAL-3	-	LH	2	-	-	1-2
	1-3	1-1	LOBBY	TO	1-3	ADDITION	3'-0" x 7'-0"	1 3/4"	B	STEEL	-	IAL-3	-	I	C	STEEL	4	5	IAL-3	-	RH	3	-	-	1-3
	1-4	1-7	EXISTING STAIR	TO	1-5	CORRIDOR	MATCH EXISTING	1 3/4"	C	STEEL	-	IAL-3	-	G	C	STEEL	4	5	IAL-3	-	RH	5	3/4 HR	-	1-4
	1-5	1-7	EXISTING STAIR	TO	1-6	EXISTING GARAGE	MATCH EXISTING	1 3/4"	C	STEEL	-	IAL-3	-	G	C	STEEL	6	7	IAL-3	-	LH	4	3 HR	-	1-5
	1-6	1-5	CORRIDOR	FROM	1-9	ELECTRIC	2(2'-6"x7'-0")	1 3/4"	D	STEEL	-	IAL-3	-	-	C	STEEL	10	11	IAL-3	-	LHR/RHR	13	-	-	1-6
	1-7	1-5	CORRIDOR	TO	1-3	ADDITION	3'-0" x 7'-0"	1 3/4"	B	STEEL	-	IAL-3	-	G	B	STEEL	10	11	IAL-3	-	RH	8	3/4 HR	-	1-7
	1-8	1-5	CORRIDOR	TO	1-6	EXISTING GARAGE	3'-0" x 7'-0"	1 3/4"	D	STEEL	-	IAL-3	-	-	B	STEEL	6	5, 7	IAL-3	-	RH	4	3 HR	-	1-8
	1-9	1-5	CORRIDOR	TO	1-3	ADDITION	3'-0" x 7'-0"	1 3/4"	D	STEEL	-	IAL-3	-	-	B	STEEL	10	11	IAL-3	-	LH	9	3/4 HR	-	1-9
	1-10	1-5	CORRIDOR	FROM	1-3	ADDITION	3'-0" x 7'-0"	1 3/4"	D	STEEL	-	IAL-3	-	-	B	STEEL	10	11	IAL-3	-	LHR	10	3/4 HR	180 DEGREE SWING	1-10
	1-11	1-5	CORRIDOR	FROM	1-4	STAIR	3'-0" x 7'-0"	1 3/4"	D	STEEL	-	IAL-3	-	-	B	STEEL	10	11	IAL-3	-	LHR	15	3/4 HR	180 DEGREE SWING	1-11
	1-12	1-5	CORRIDOR	TO	1-3	ADDITION	3'-0" x 7'-0"	1 3/4"	D	STEEL	-	IAL-3	-	-	B	STEEL	10	11	IAL-3	-	LH	9	3/4 HR	-	1-12
	1-13	-	EXTERIOR	FROM	1-5	CORRIDOR	3'-8" x 7'-0"	1 3/4"	C	STEEL	-	IAL-3	-	M	C	STEEL	9	5	EAL-3	-	LHR	11	-	-	1-13
	1-14	1-3	ADDITION	FROM	1-8	PIPE CHASE	2'-0" x 5'-0"	1 3/4"	D	STEEL	-	IAL-3	-	-	B	STEEL	10	11	IAL-3	-	LHR	14	-	-	1-14
2ND FLOOR	2-1	2-3	EXISTING	FROM	2-1	ADDITION	3'-0" x 7'-0"	1 3/4"	B	STEEL	-	IAL-3	-	I	C	STEEL	4	5	IAL-3	-	LHR	12	-	-	2-1
	2-2	2-2	STAIR	TO	2-1	ADDITION	3'-0" x 7'-0"	1 3/4"	D	STEEL	-	IAL-3	-	I	B	STEEL	10	11	IAL-3	-	RH	7	3/4 HR	-	2-2
	2-3	2-2	STAIR	TO	2-1	ADDITION	3'-0" x 7'-0"	1 3/4"	D	STEEL	-	IAL-3	-	I	B	STEEL	10	11	IAL-3	-	LH	7	3/4 HR	-	2-3
	2-4	1-6	EXISTING GARAGE	FROM	2-3	EXISTING	3'-0" x 7'-0"	1 3/4"	D	STEEL	-	IAL-3	-	I	C	STEEL	8	7	IAL-3	-	RHR	6	3 HR	-	2-4

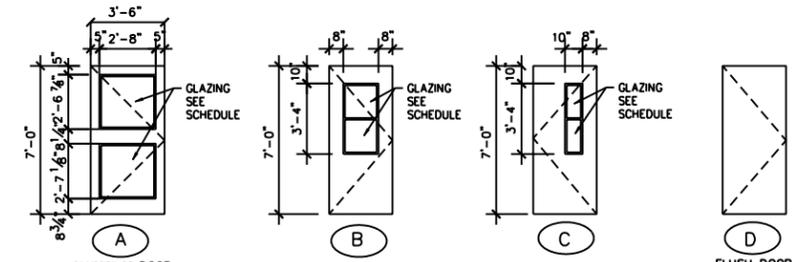


DOOR TYPES

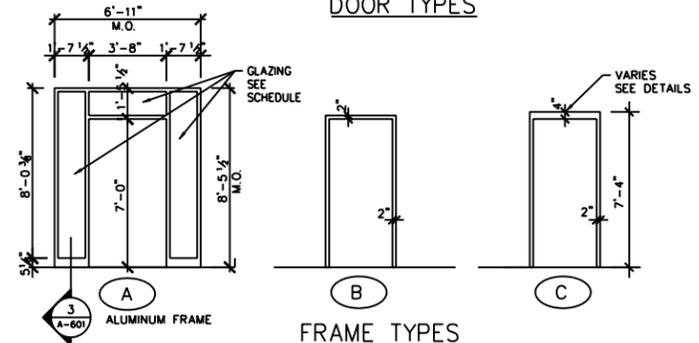


FRAME TYPES

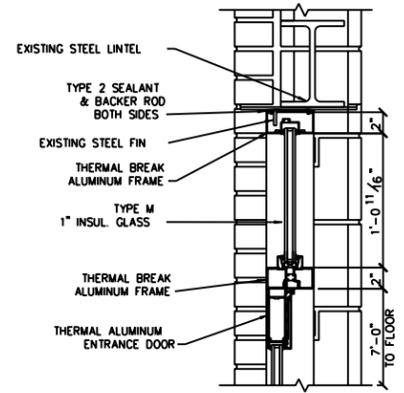


1 HEAD DETAIL  
1 1/2" = 1'-0"

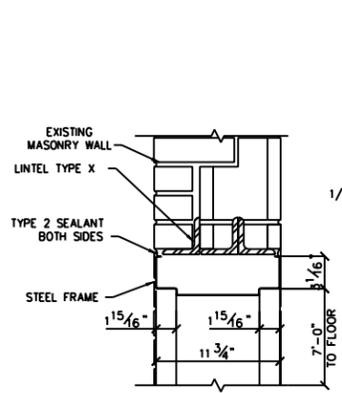


4 HEAD DETAIL  
1 1/2" = 1'-0"

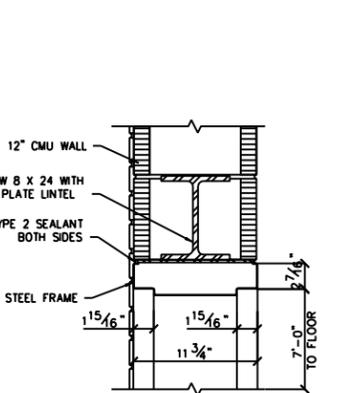


6 HEAD DETAIL  
1 1/2" = 1'-0"

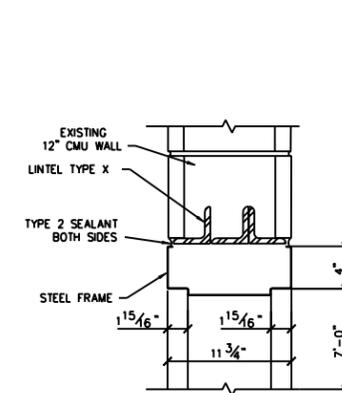


8 HEAD DETAIL  
1 1/2" = 1'-0"

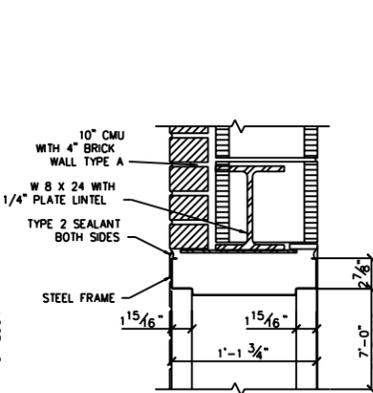


9 HEAD DETAIL  
1 1/2" = 1'-0"

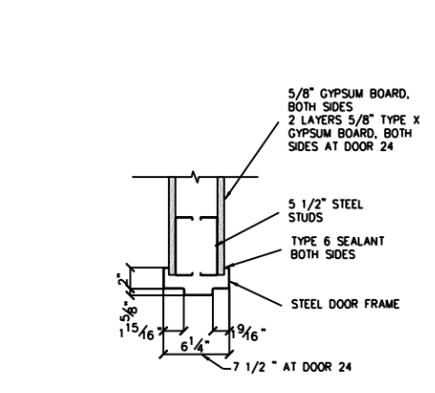


10 HEAD DETAIL  
1 1/2" = 1'-0"

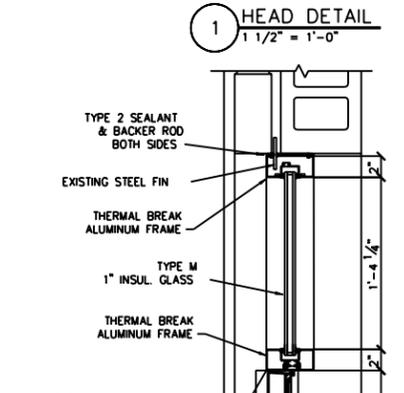


2 JAMB DETAIL  
1 1/2" = 1'-0"

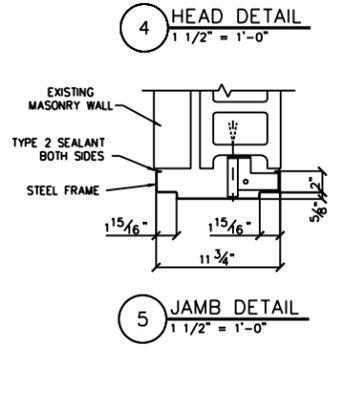


5 JAMB DETAIL  
1 1/2" = 1'-0"

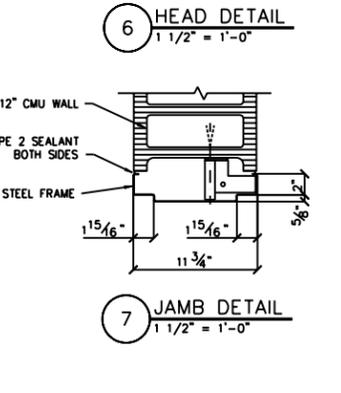

7 JAMB DETAIL  
1 1/2" = 1'-0"

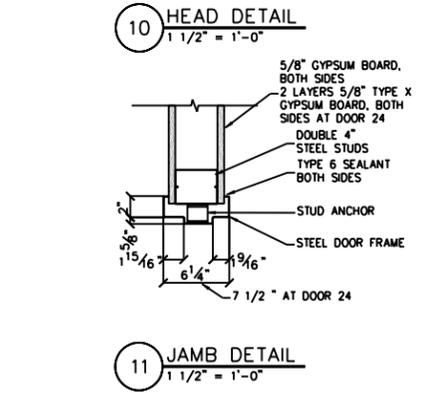

11 JAMB DETAIL  
1 1/2" = 1'-0"

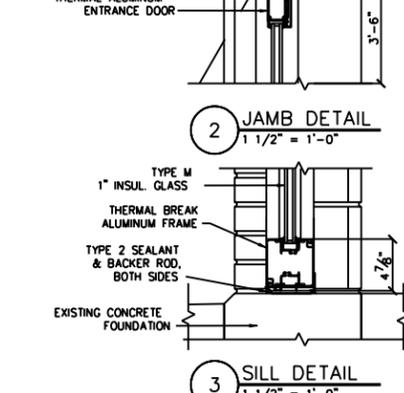

3 SILL DETAIL  
1 1/2" = 1'-0"



**OGS**  
NYS OFFICE OF GENERAL SERVICES  
Serving New York  
GEORGE E. PATAKI  
Governor  
DANIEL D. BOGAN  
Commissioner  
WILLIAM F. O'CONNOR, A.I.A.  
Deputy Commissioner for Design and Construction

CONSULTANT

**WARNING:**  
THE ALTERATION OF THIS MATERIAL IN ANY WAY, UNLESS DONE UNDER THE DIRECTION OF A COMPARABLE PROFESSIONAL, I.E. ARCHITECT FOR AN ARCHITECT, ENGINEER FOR AN ENGINEER OR LANDSCAPE ARCHITECT FOR A LANDSCAPE ARCHITECT, IS A VIOLATION OF THE NEW YORK STATE EDUCATION LAW AND/OR REGULATIONS AND IS A CLASS 'A' MISDEMEANOR.

CONTRACT: **CONSTRUCTION**

TITLE:  
CONSTRUCT BUILDING ADDITION

LOCATION:  
MAINTENANCE HEADQUARTERS  
DOT REGION 7  
PLATTSBURGH, NEW YORK

CLIENT:  
**New York State Department of Transportation**  
JOSEPH H. BOARDMAN  
Commissioner

MARK	DATE	DESCRIPTION
D	1/3/2005	PROGRESS
C	12/29/2004	100% SUBMISSION
B	11/22/2004	60% SUBMISSION
A	9/27/2004	35% SUBMISSION

PROJECT NUMBER: 42011 - C  
DESIGNED BY: JOAN ZENTS  
DRAWN BY: JOAN ZENTS  
FIELD CHECK:  
APPROVED:  
SHEET TITLE:

DOOR SCHEDULE AND DETAILS

DRAWING NUMBER:  
A-601

PLAN FILE: x SHEET 6 OF 7